
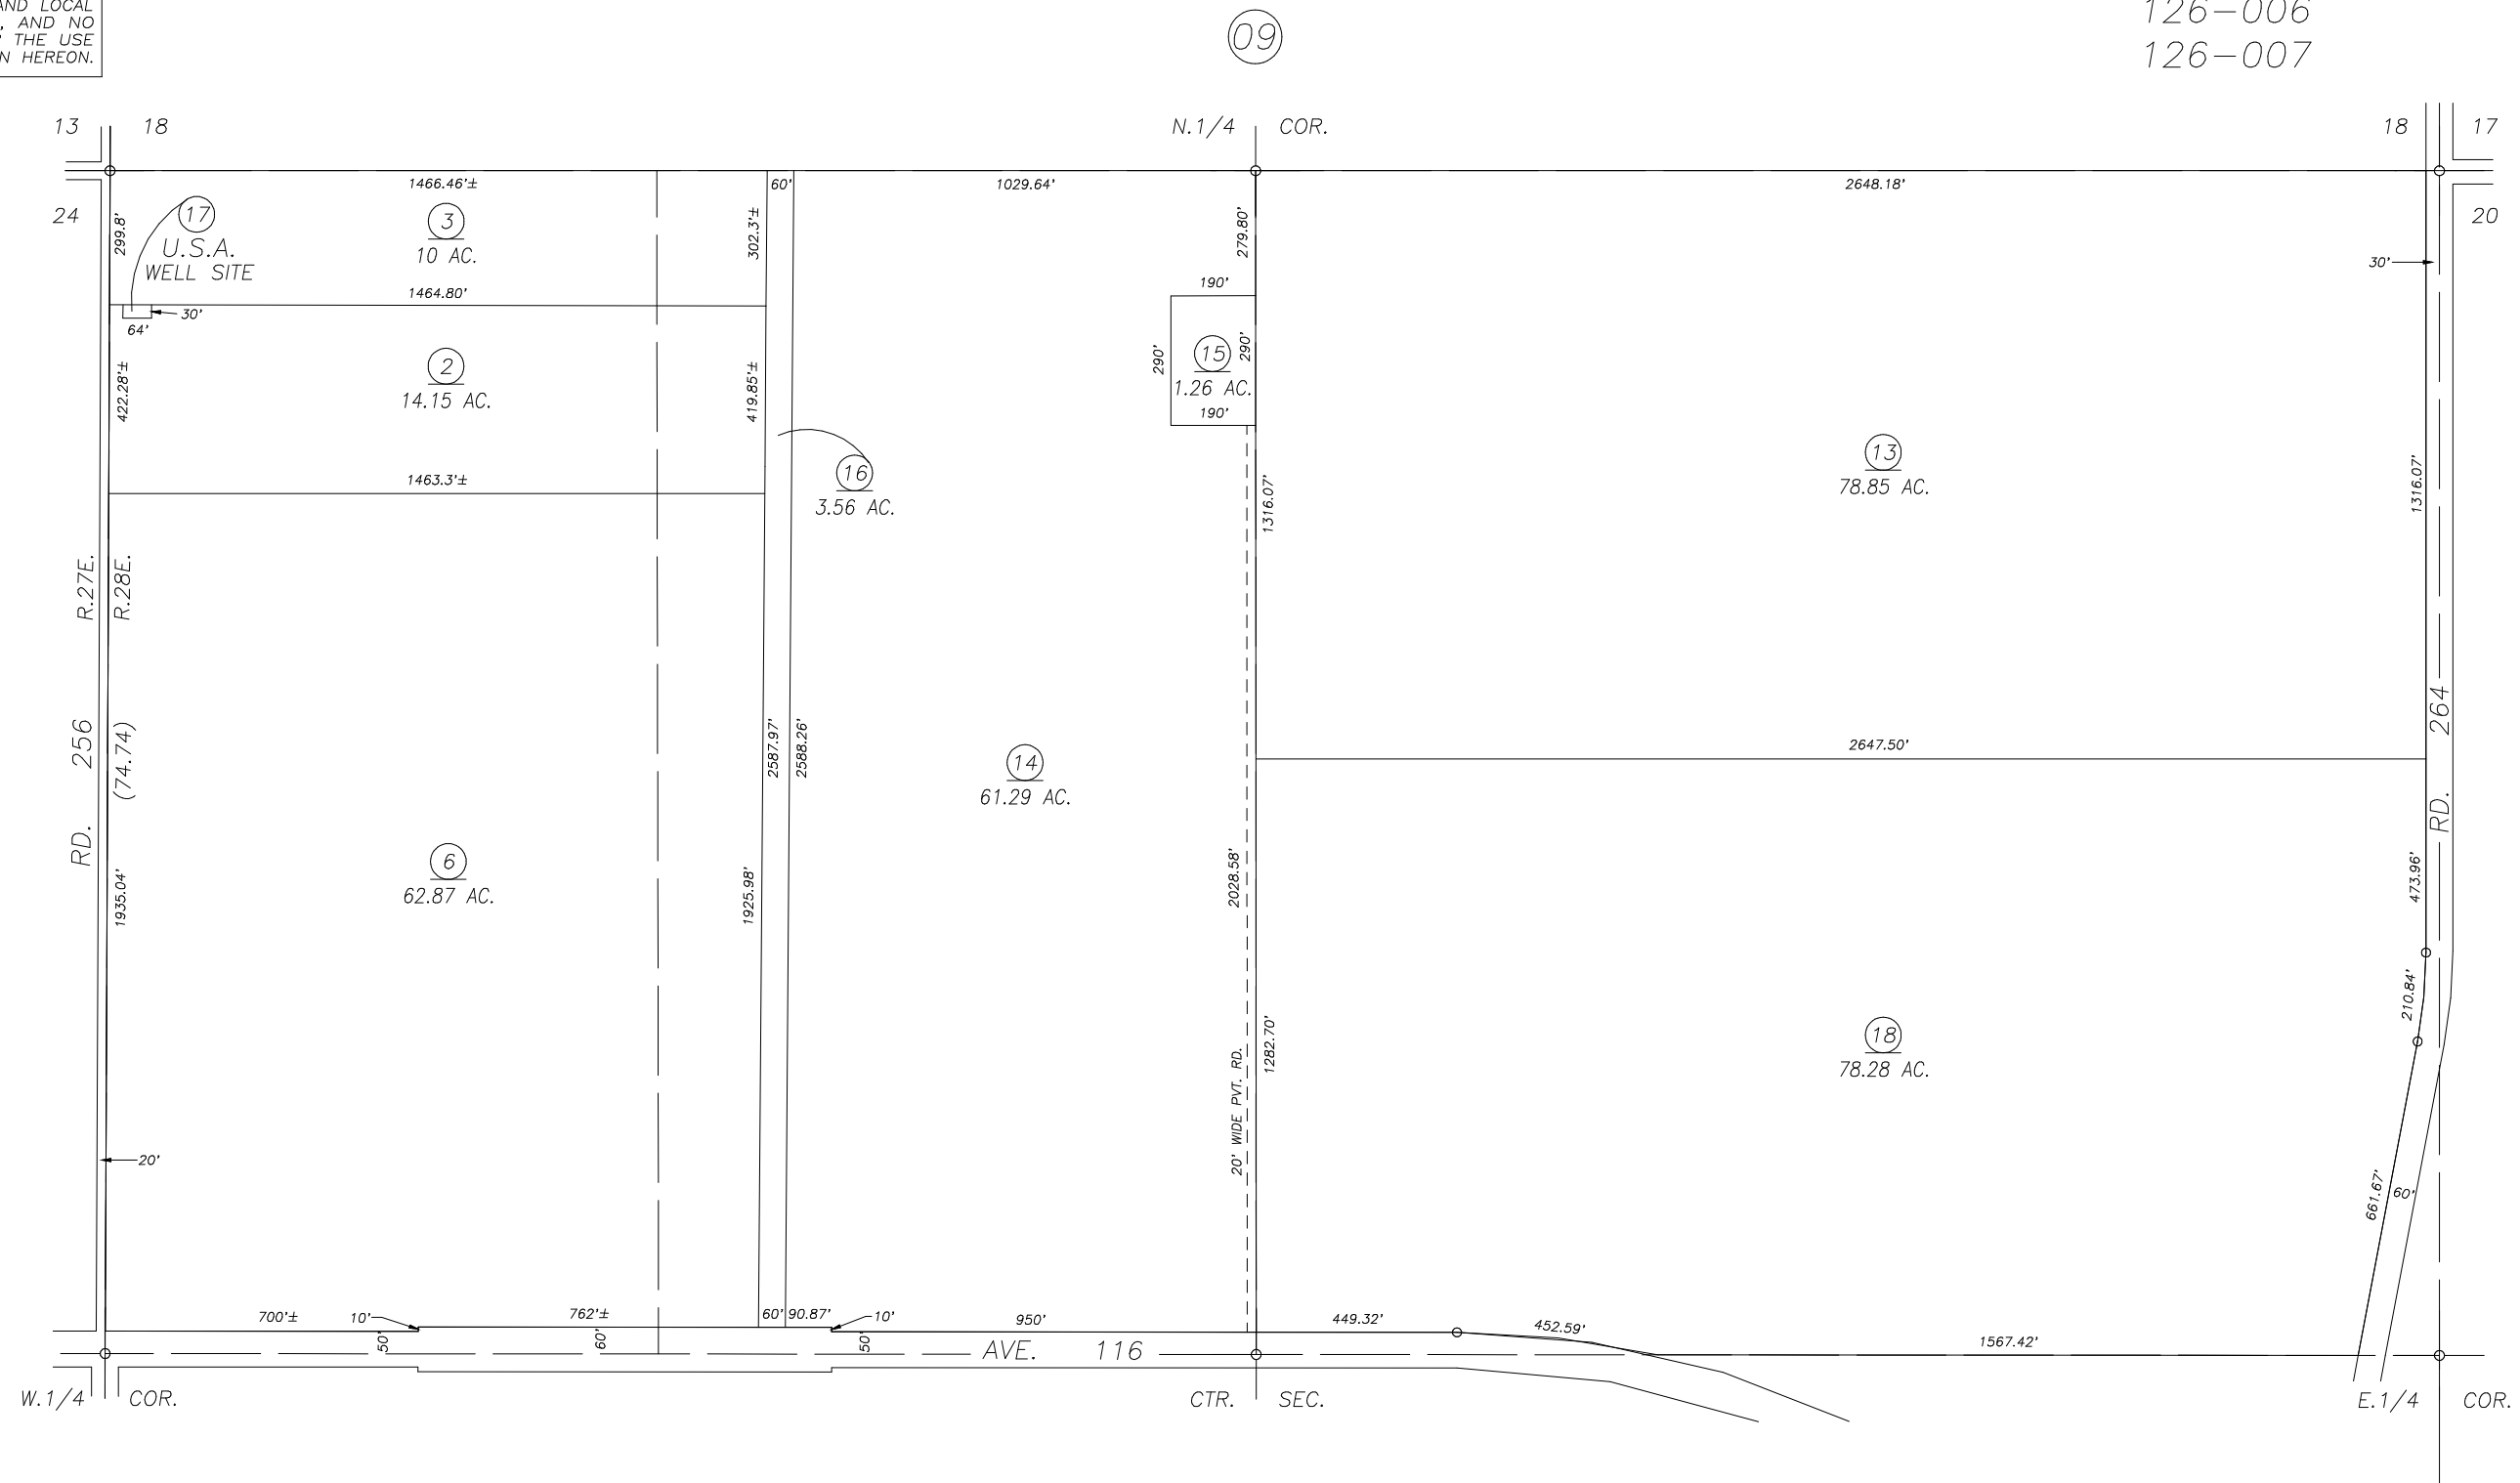


**DISCLAIMER**  
 THIS MAP WAS PREPARED FOR LOCAL PROPERTY ASSESSMENT PURPOSES ONLY AND THE PARCELS SHOWN HEREON MAY NOT COMPLY WITH STATE AND LOCAL SUBDIVISION ORDINANCES, AND NO LIABILITY IS ASSUMED FOR THE USE OF THE INFORMATION SHOWN HEREON.

N 1/2 SECTION 19 T.22S., R.28E., M.D.B. & M.

Tax Area Code 303-16

126-001  
 126-006  
 126-007

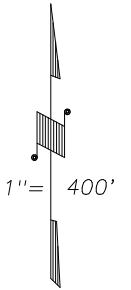

2000-0024010	12/6/01	PHN
REVISION	DATE	BY

ASSESSOR'S MAPS BK. 303, PG. 16.  
 COUNTY OF TULARE, CALIF.

NOTE: Assessor's Block Numbers Shown in Ellipses  
 Assessor's Parcel Numbers Shown in Circles