
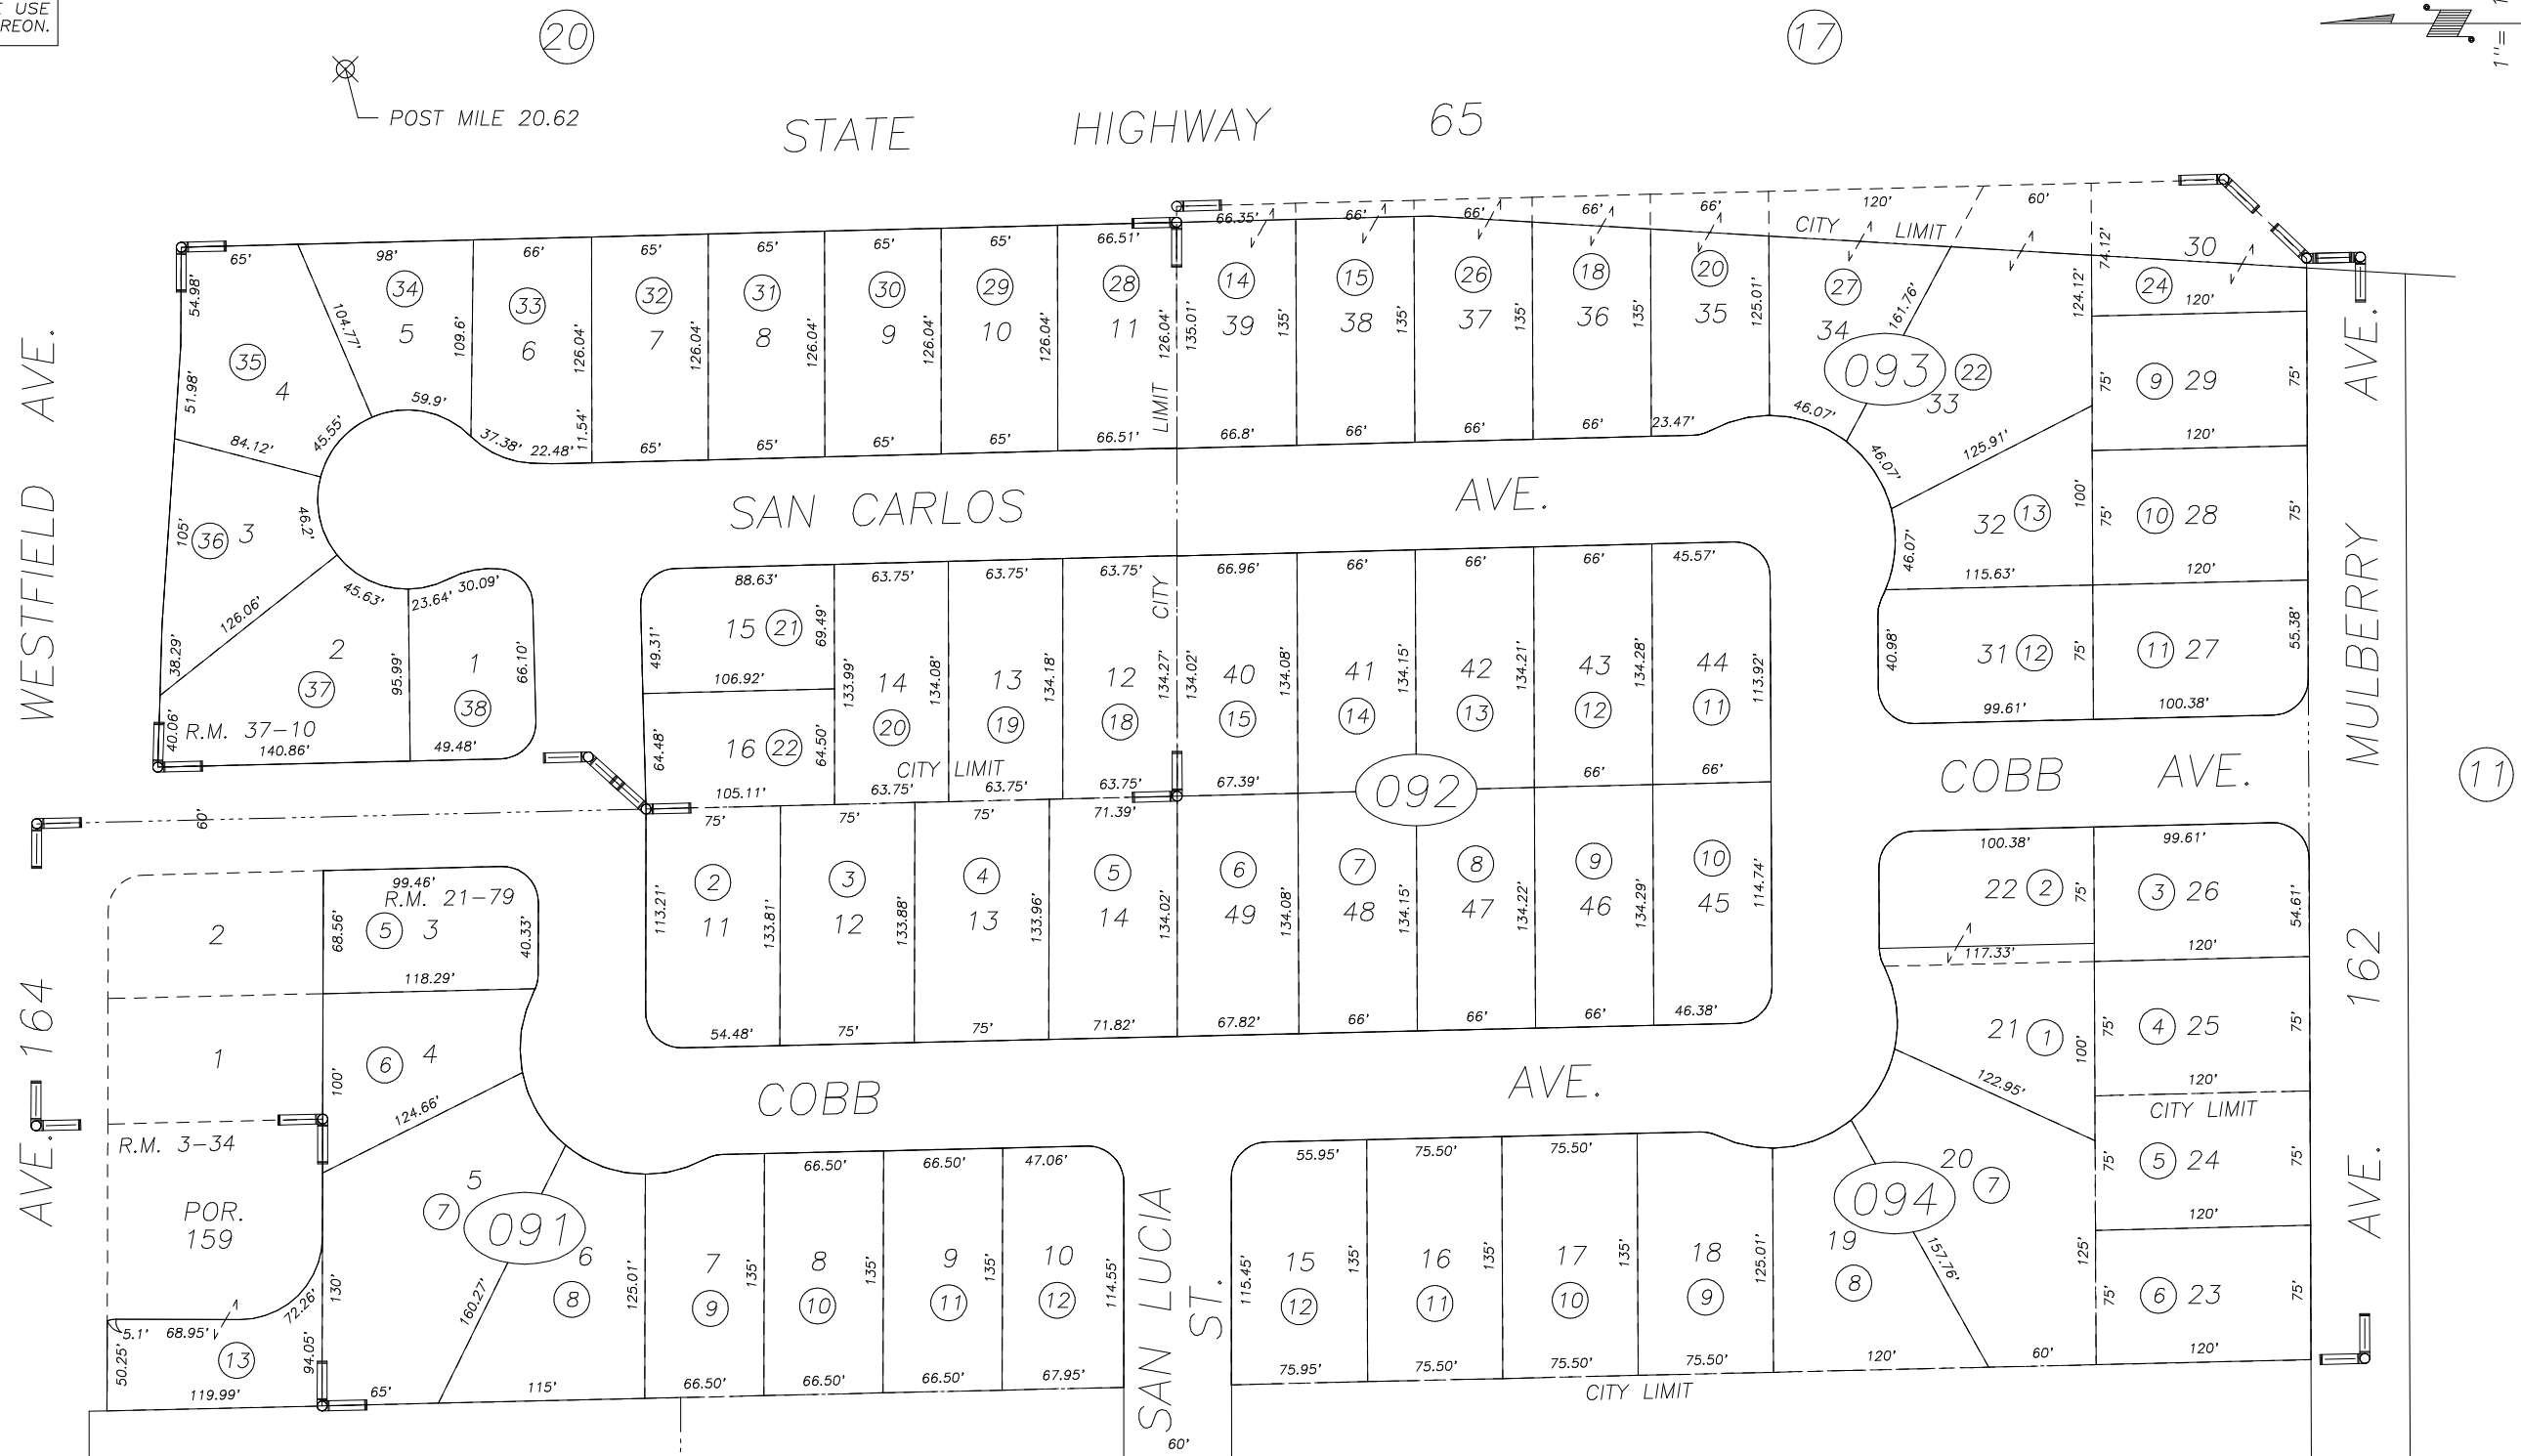


DISCLAIMER
 THIS MAP WAS PREPARED FOR LOCAL PROPERTY ASSESSMENT PURPOSES ONLY AND THE PARCELS SHOWN HEREON MAY NOT COMPLY WITH STATE AND LOCAL SUBDIVISION ORDINANCES, AND NO LIABILITY IS ASSUMED FOR THE USE OF THE INFORMATION SHOWN HEREON.

POR. NW 1/4 OF SE 1/4 SECTION 22, T.21S., R.27E., M.D.B. & M.

Tax Area Code 246-09

4-120
 126-001

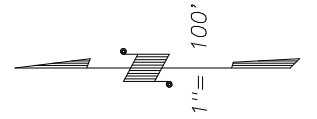

REVISION	DATE	BY
R.M. 37-10	12/29/95	KPT

POR. PIONEER LAND CO'S 1ST SUB., R.M. 3-34
 TRACT NO. 239, R.M. 21-79
 RECORD OF SURVEY, L.S. 17-85 (HWY. 65)
 WESTVIEW, R.M. 37-10

CITY OF PORTERVILLE
 ASSESSOR'S MAPS BK. 246, PG. 09.
 COUNTY OF TULARE, CALIF.

NOTE: Assessor's Block Numbers Shown in Ellipses
 Assessor's Parcel Numbers Shown in Circles